


0 1m 2m 3m 4m 5m 6m

1 No 3.0kw heater mounted vertically from the wall on brackets to tilt it slightly downwards.

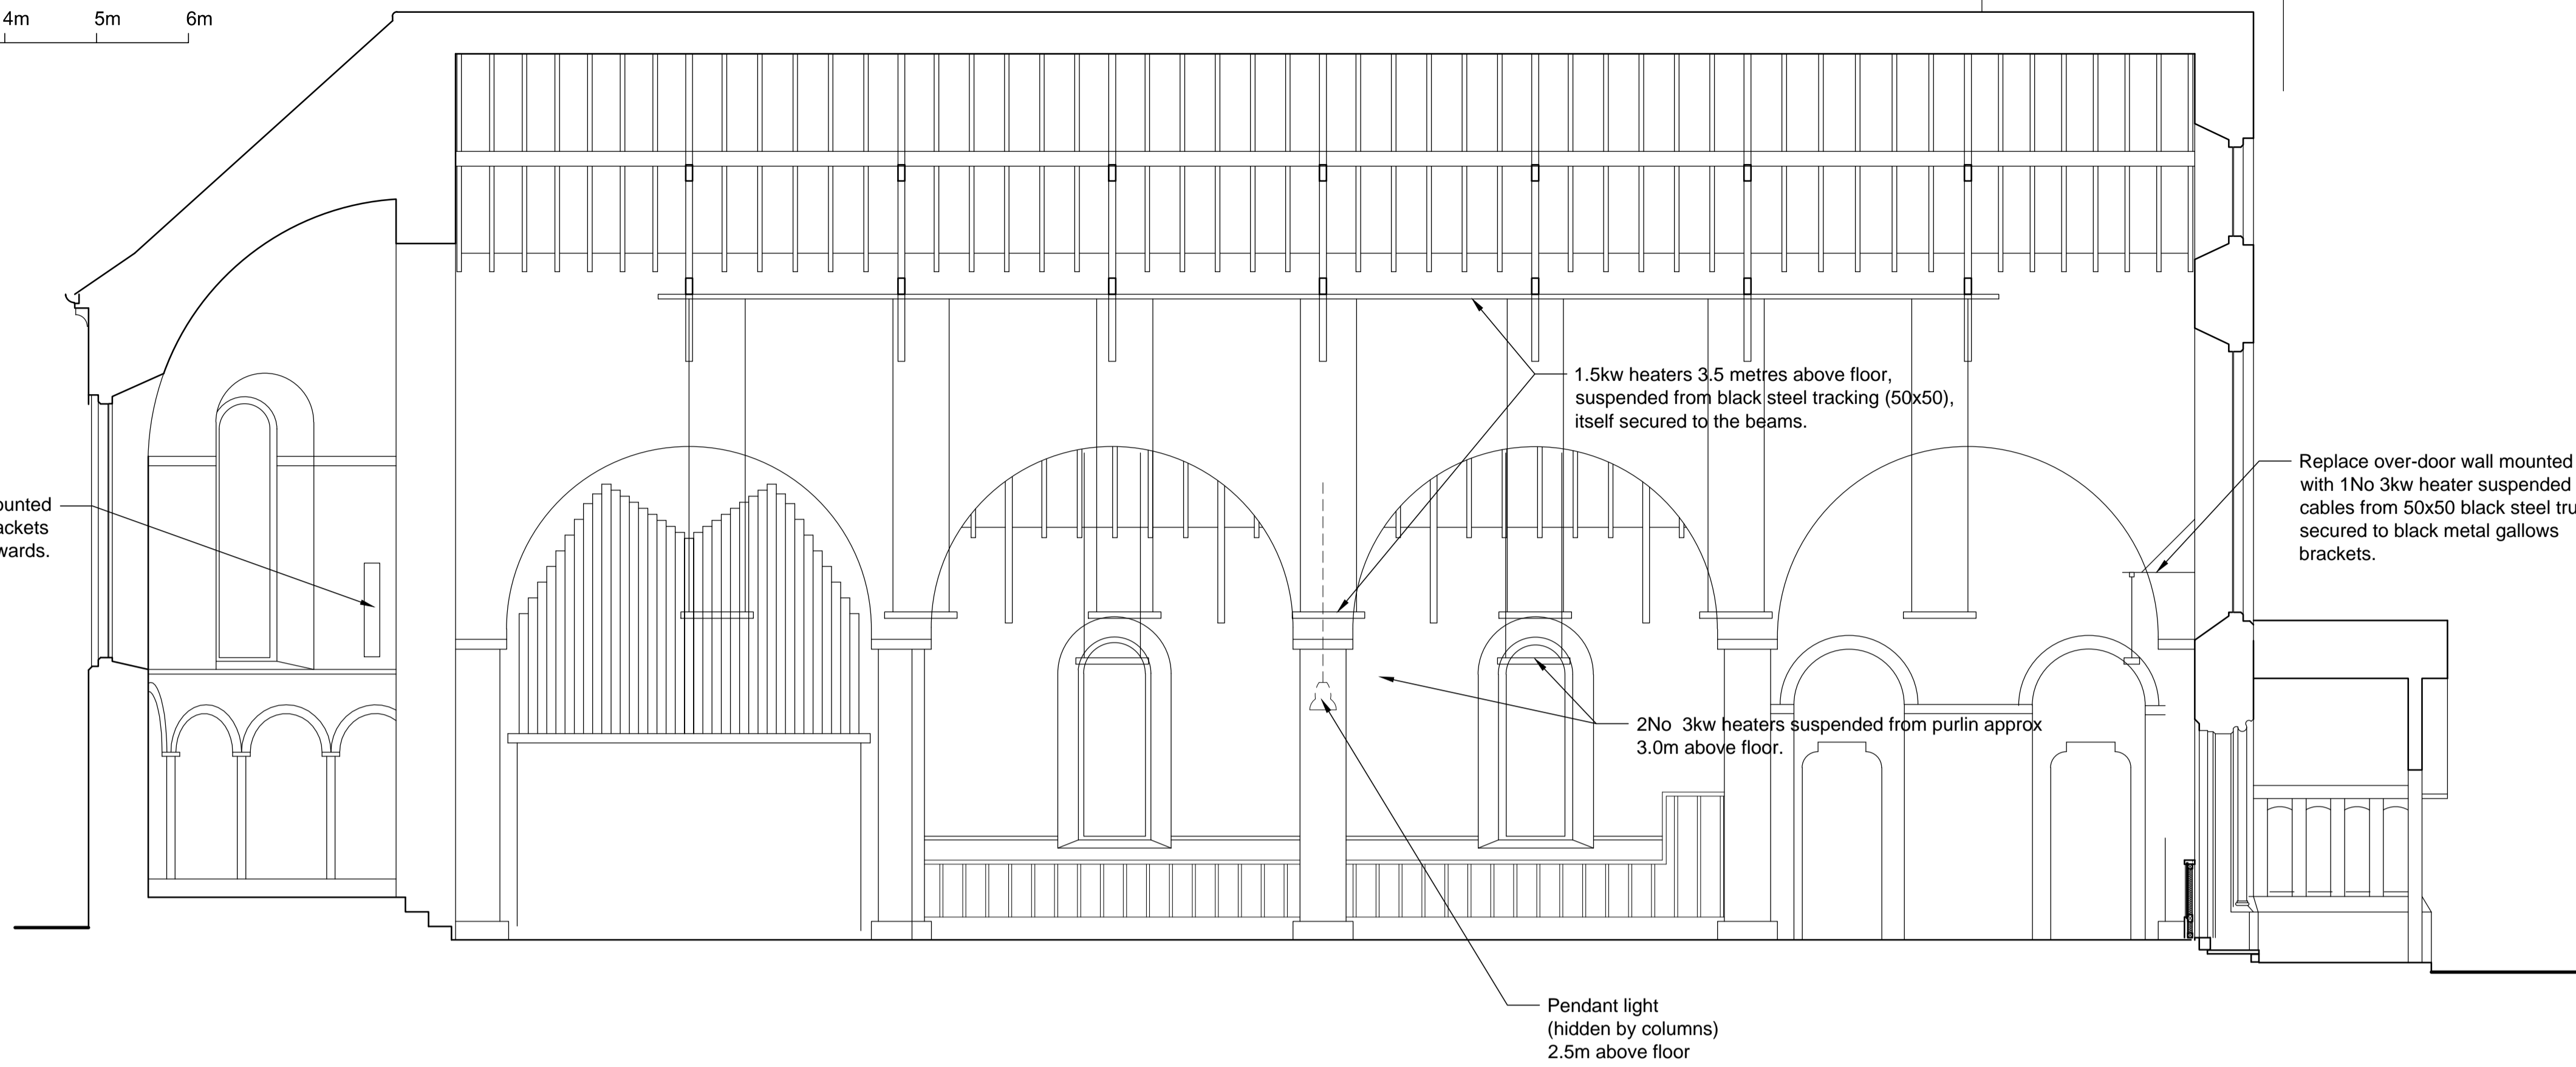

1.5kw heaters 3.5 metres above floor, suspended from black steel tracking (50x50), itself secured to the beams.

Replace over-door wall mounted heater with 1 No 3kw heater suspended on cables from 50x50 black steel trunking, secured to black metal gallows brackets.

2 No 3kw heaters suspended from purlin approx 3.0m above floor.

Pendant light (hidden by columns) 2.5m above floor

CROSS SECTION BB

**READ IN CONJUNCTION WITH DRAWINGS 9011/303 & 305**

0 1m 2m 3m 4m 5m 6m

**SPOT LIGHTS** - black colour  
Gridspot LED Anti Glare,  
T434038-BL-DL-830



4 No 3kw heaters suspended from purlin approx 3.0m above floor.

Pendant light 2.5m above floor

1.5kw heaters 3.5 metres above floor, suspended from black steel tracking (50x50), itself secured to the beams.

2 No 3kw heaters suspended from purlin approx 3.0m above floor.

Pendant light 2.5m above floor

CROSS SECTION AA

Notes :

Revision	Date	Description
G	15/08/18	Amendments to comments
F	04/07/18	Re-arrange nave heaters + show specific spotlights to be used
E	12/06/18	Change heater type
D	30/05/17	Various amendments
B	03/11/16	New heating and lighting scheme
A	28/05/13	Omit heating scheme. Add wall panels & reduce plaster repairs

St Pauls Church  
Staplers Road, Newport, Isle of Wight  
SECTIONS AA & BB

DATE: 15/05/12 SCALE: 1/50@A1

DRAWING No.: 9011/302 REV: F

