

CROSS SECTION DD

READ IN CONJUNCTION WITH DRAWINGS 9011/302 & 305

INFRARED RADIANT HEATER

Tansun Monaco infrared radiant heaters are to be installed.





tansun

CEILING PENDANT LIGHT

JCC JC71860BLK

High Output Dome Pendant 30W LED 3000K black.

- Shade diameter: 370mm
- Shade height: 393mm
- Cable length: approx 2200mm to give approx 2.5m floor to light fitting.
- Warm white LED bulbs - 30watt

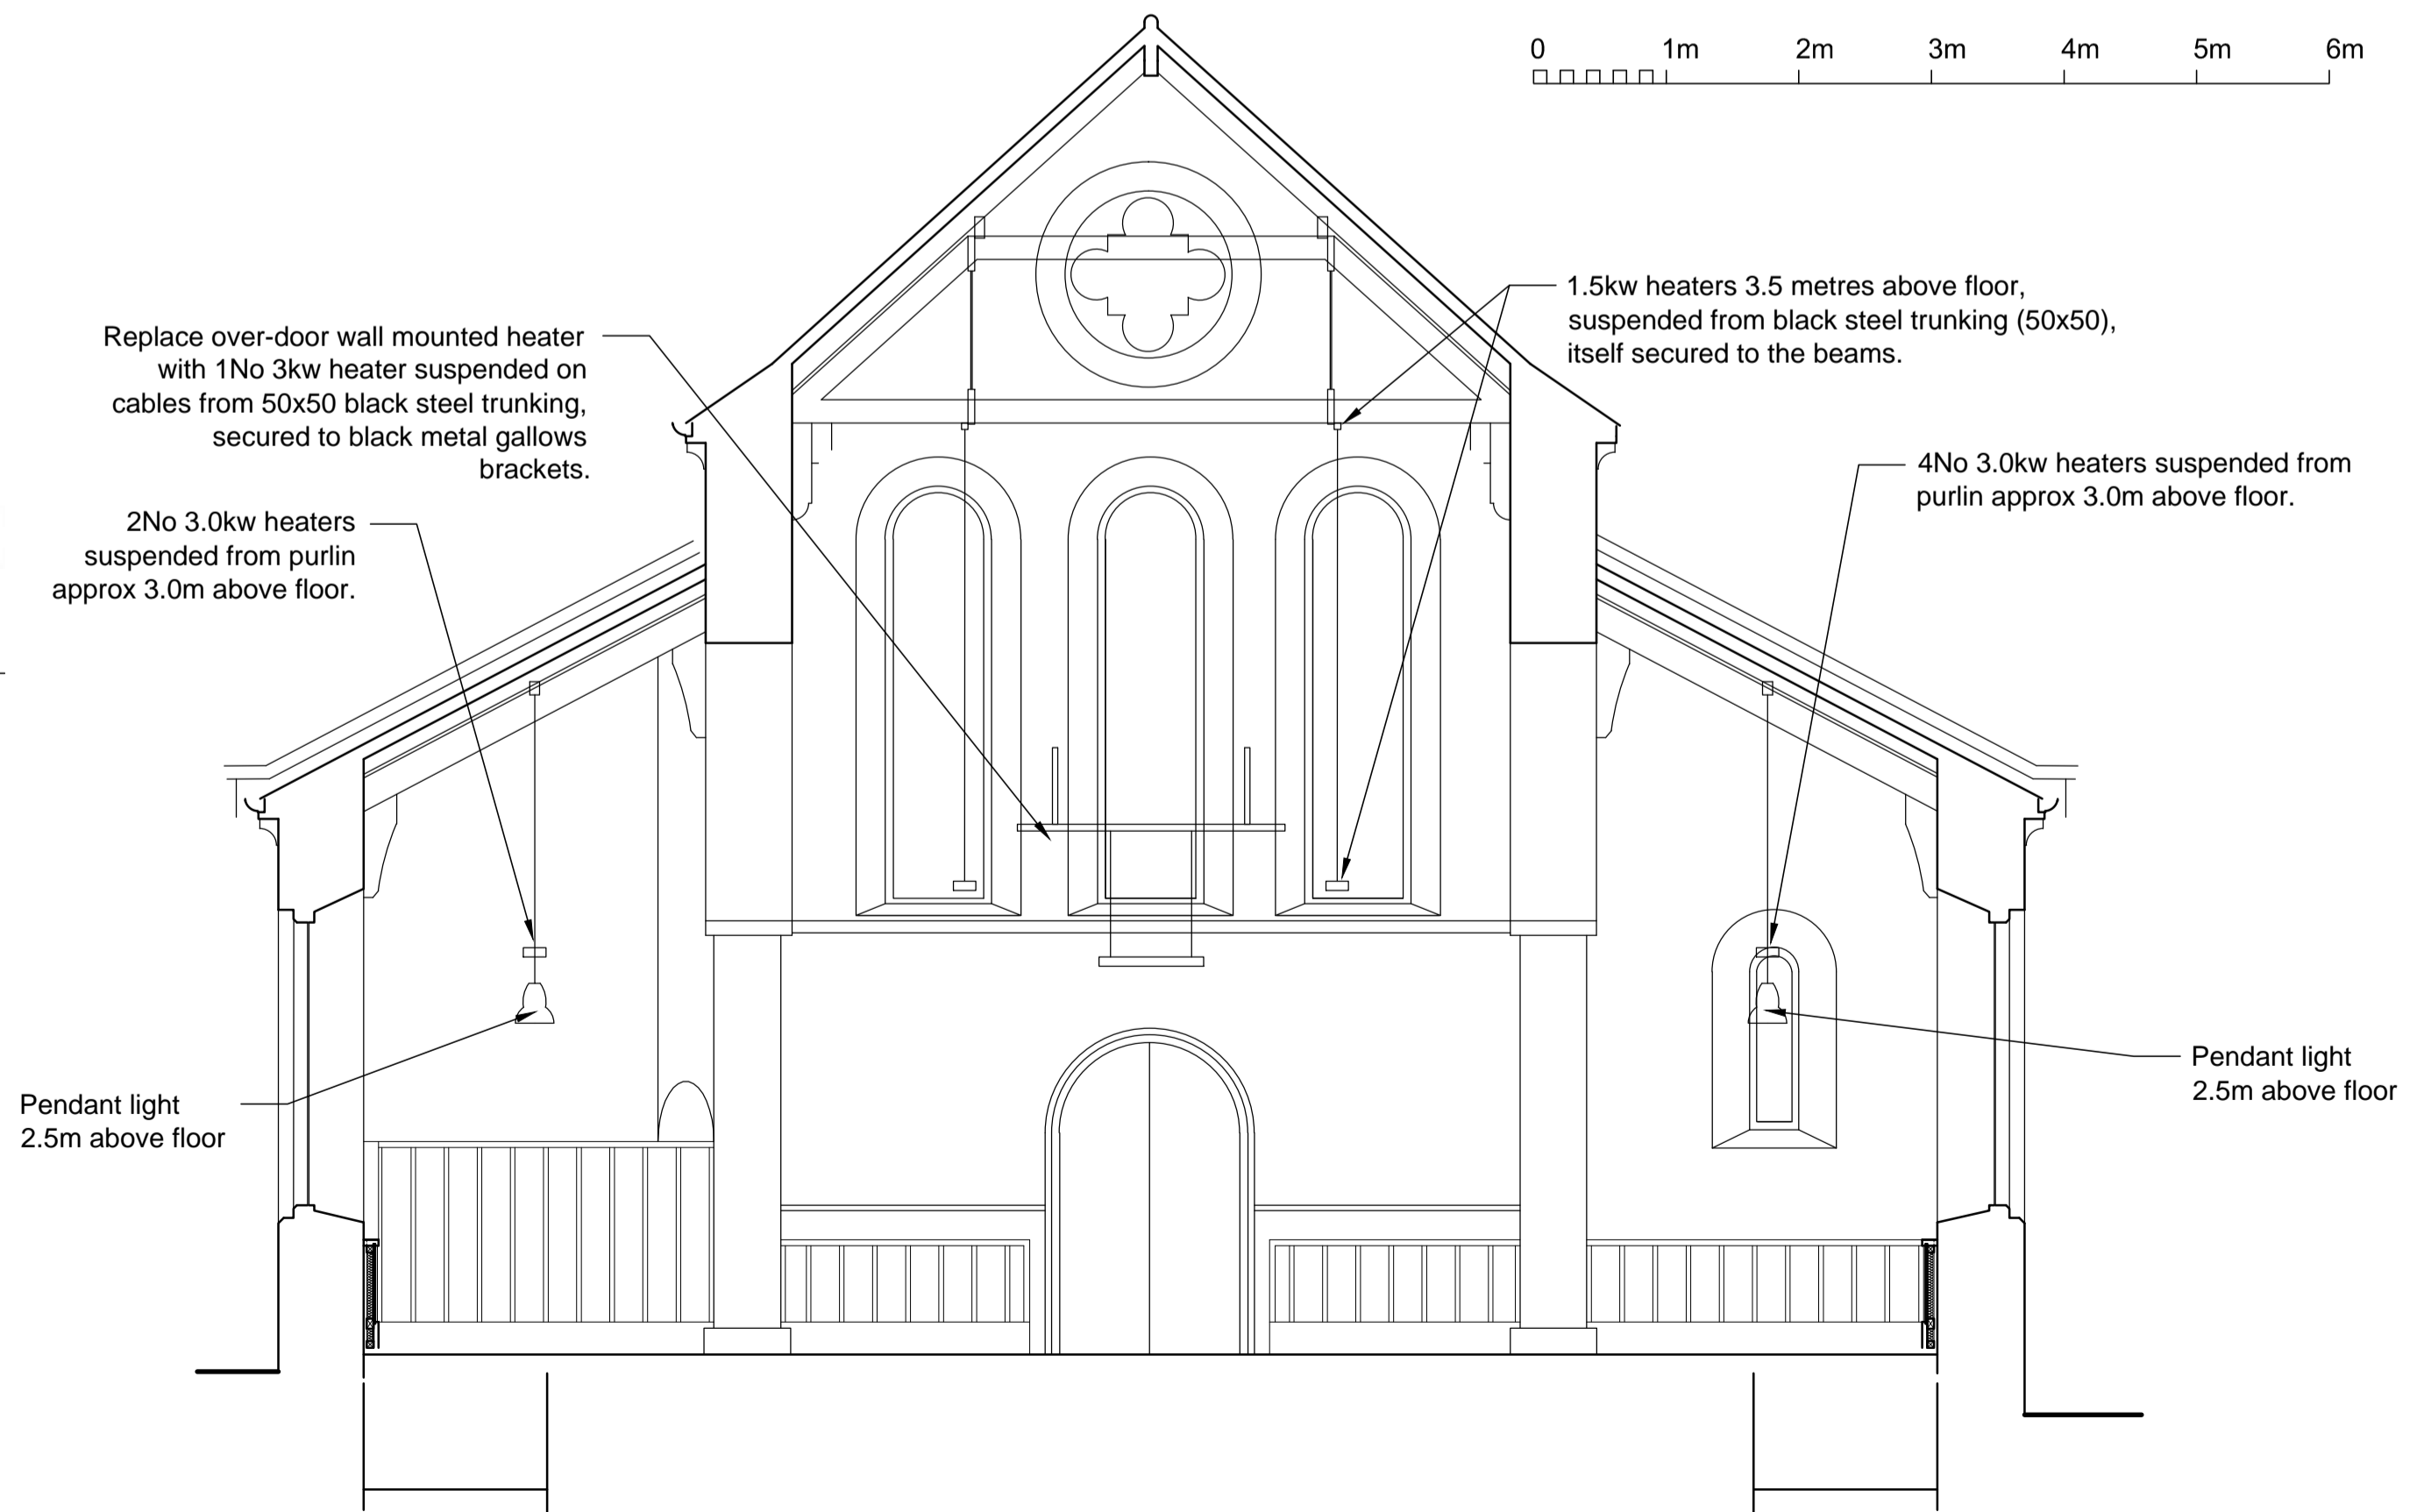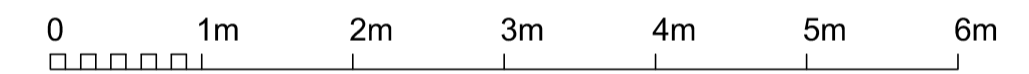

CROSS SECTION CC

Revision	Date	Description
G	15/08/18	Amendments to comments
F	04/07/18	Re-arrange nave heaters + show specific spotlights to be used
E	12/06/18	Change heater type
D	30/05/17	Various amendments
B	03/11/16	New heating and lighting scheme
A	28/05/13	Omit heating scheme. Add wall panels & reduce plaster repairs

St Pauls Church
Staplers Road, Newport, Isle of Wight

SECTIONS CC & DD

DATE: 01/06/12 SCALE: 1/50@A1

DRAWING No.: 9011/303 REV: G

