
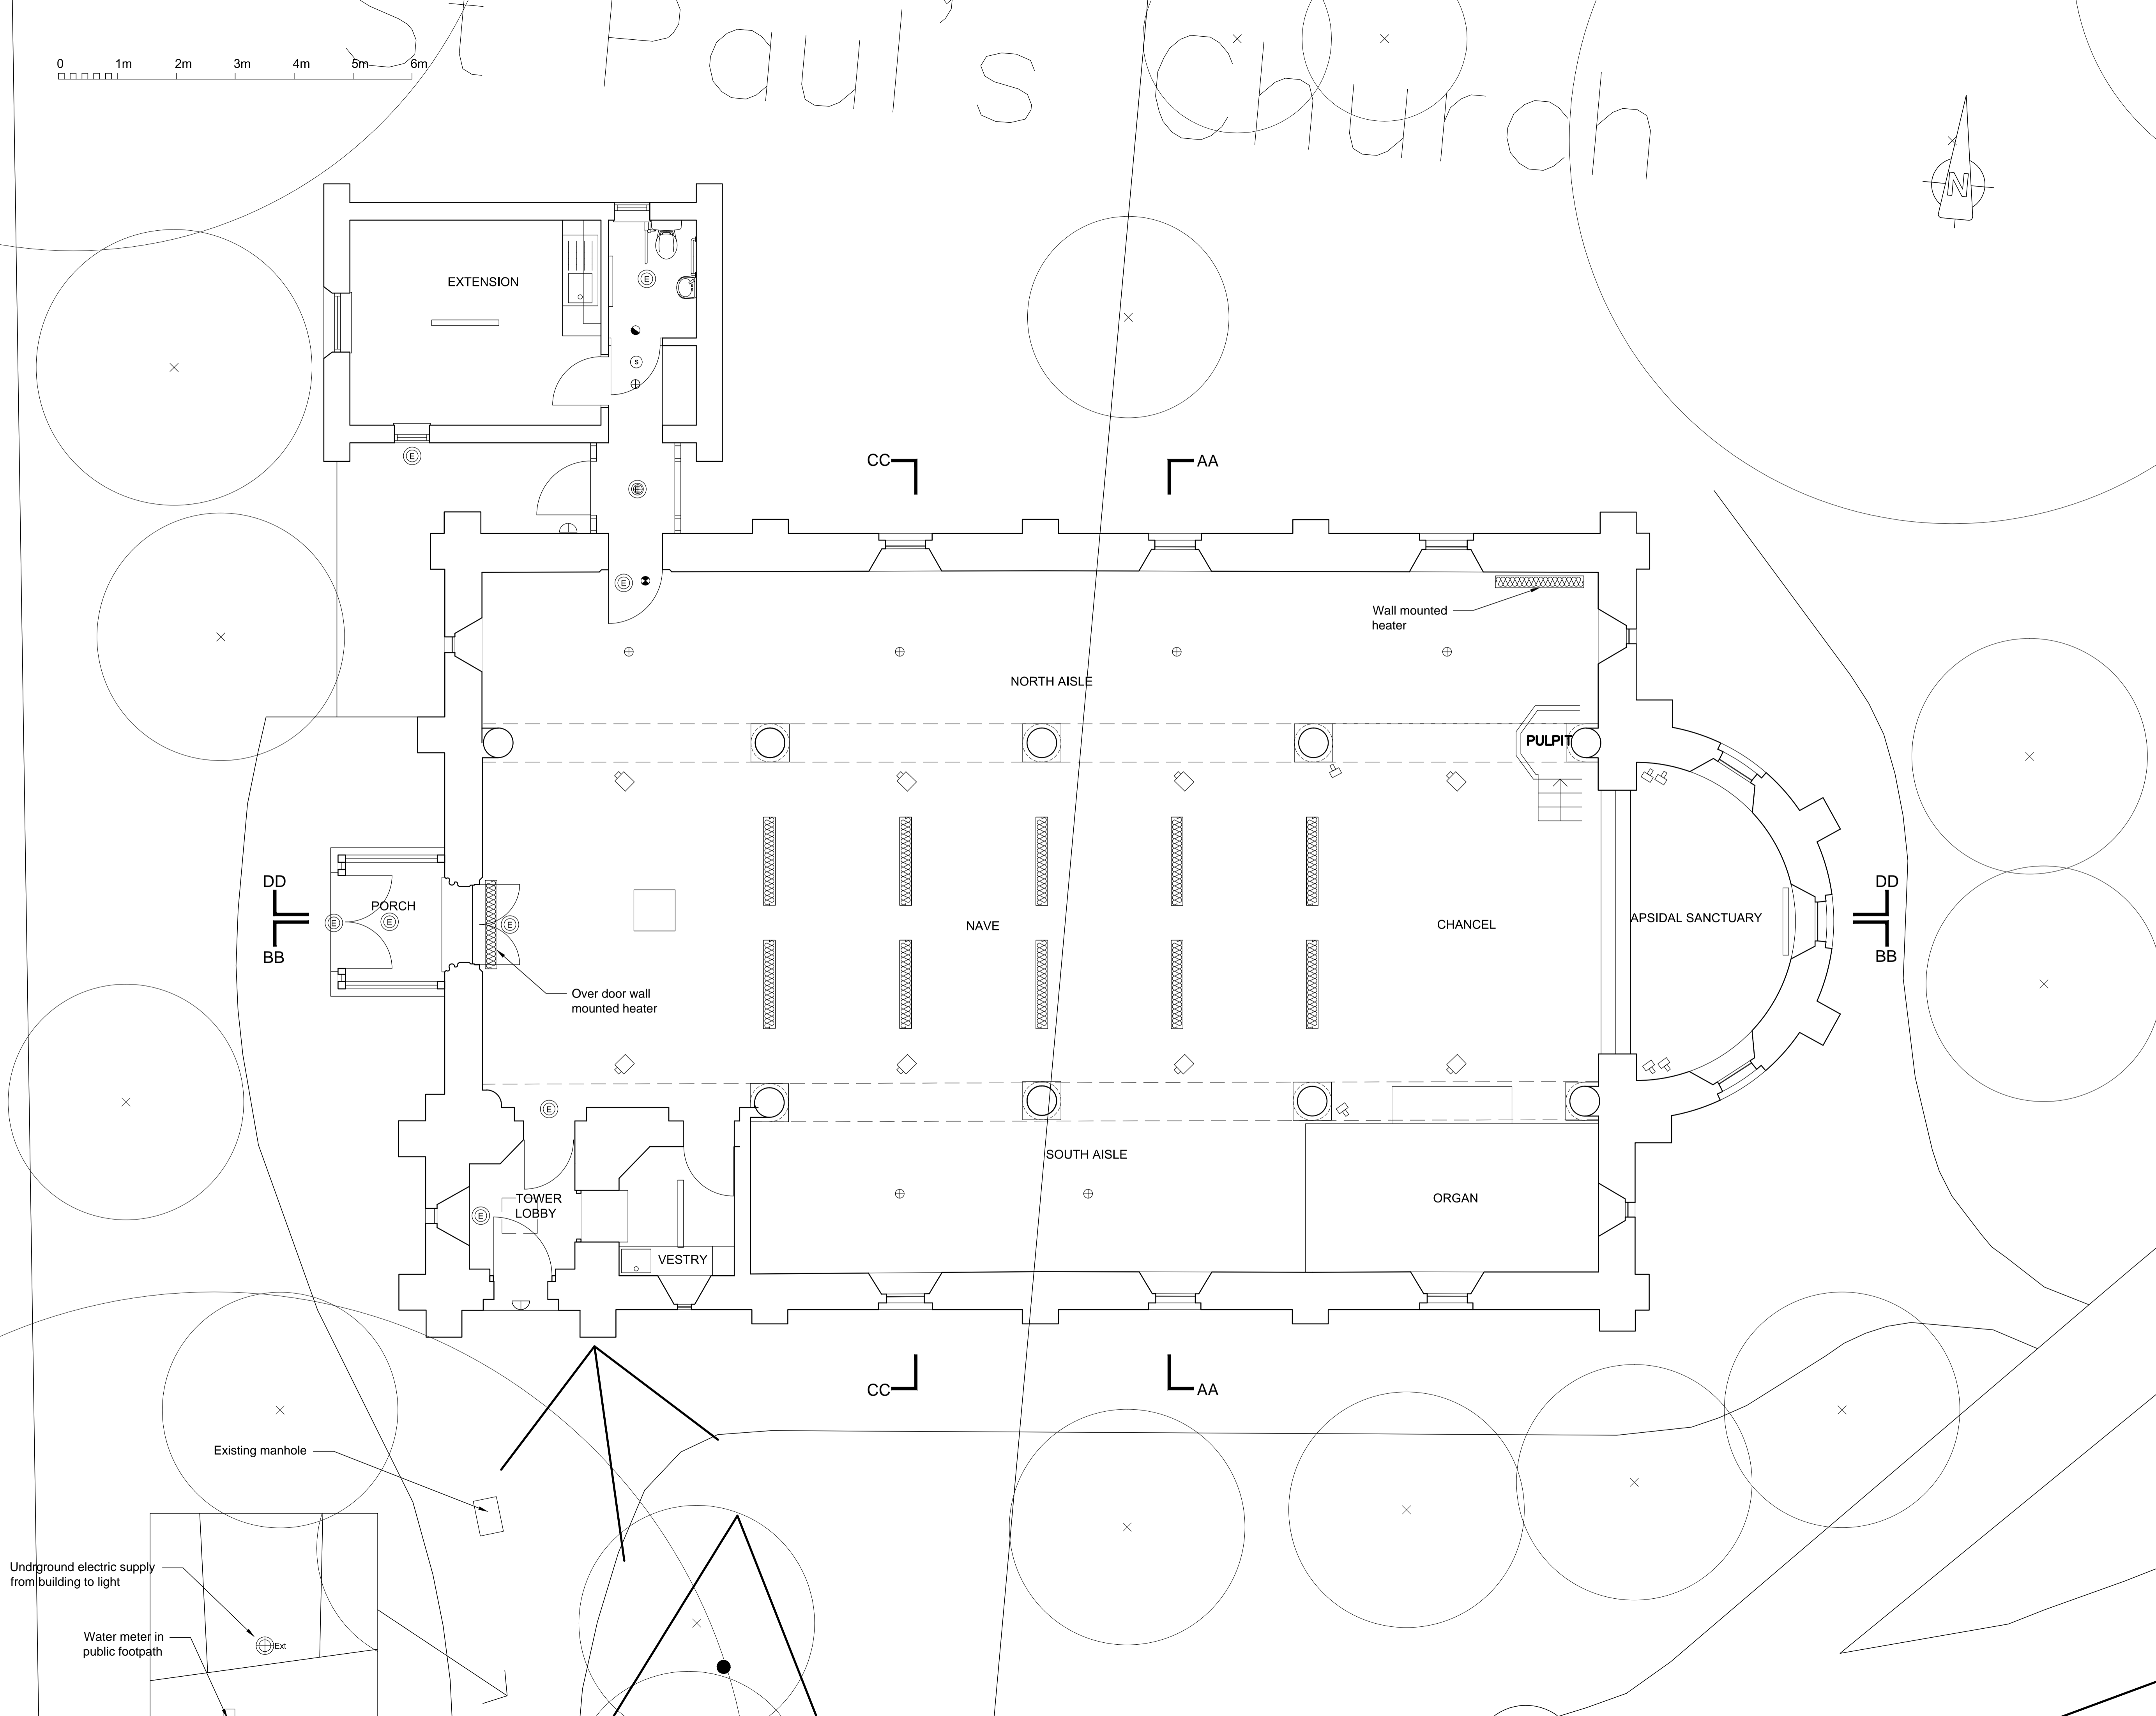
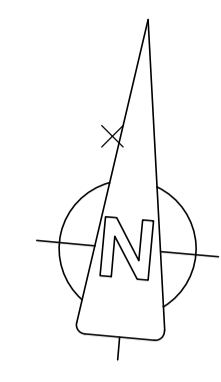


St Paul's Church

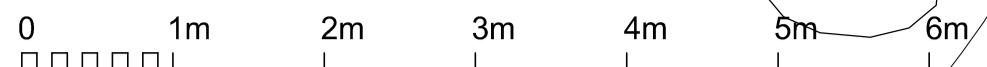


- Notes:
- HALOGEN SPOT LIGHTS
 - CEILING LIGHT pendant fitting
 - SPOT LIGHT
 - FLUORESCENT LUMINAIRE
 - EXTERNAL WALL LIGHT
 - EXTERNAL LANTERN LIGHT
 - MAINS OPERATED SMOKE DETECTOR WITH BATTERY BACKUP
 - ELECTRIC RADIANT HEATER

Revision	Date	Description
A	03/11/16	New heating and lighting scheme

St Pauls Church
 Staplers Road, Newport, Isle of Wight
 SURVEY PLAN

DATE: 21/05/12 SCALE: 1/50@A1

DRAWING No.:	REV:
9011/106	A

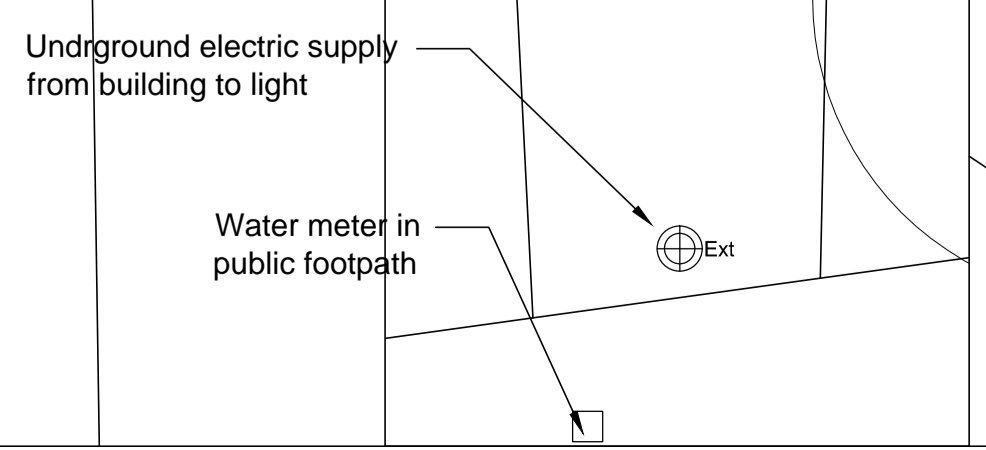

Existing manhole

Wall mounted heater

Over door wall mounted heater